


Notes:

- 1 ALL DIMENSIONS TO BE CHECKED ON SITE BEFORE COMMENCING WORK OR MANUFACTURE OF COMPONENTS. ANY DISCREPANCY OR OMISSION TO BE REPORTED TO THE ARCHITECT IMMEDIATELY.
- 2 © COPYRIGHT ROBSON WARREN ARCHITECTS LIMITED. ALL RIGHTS RESERVED.

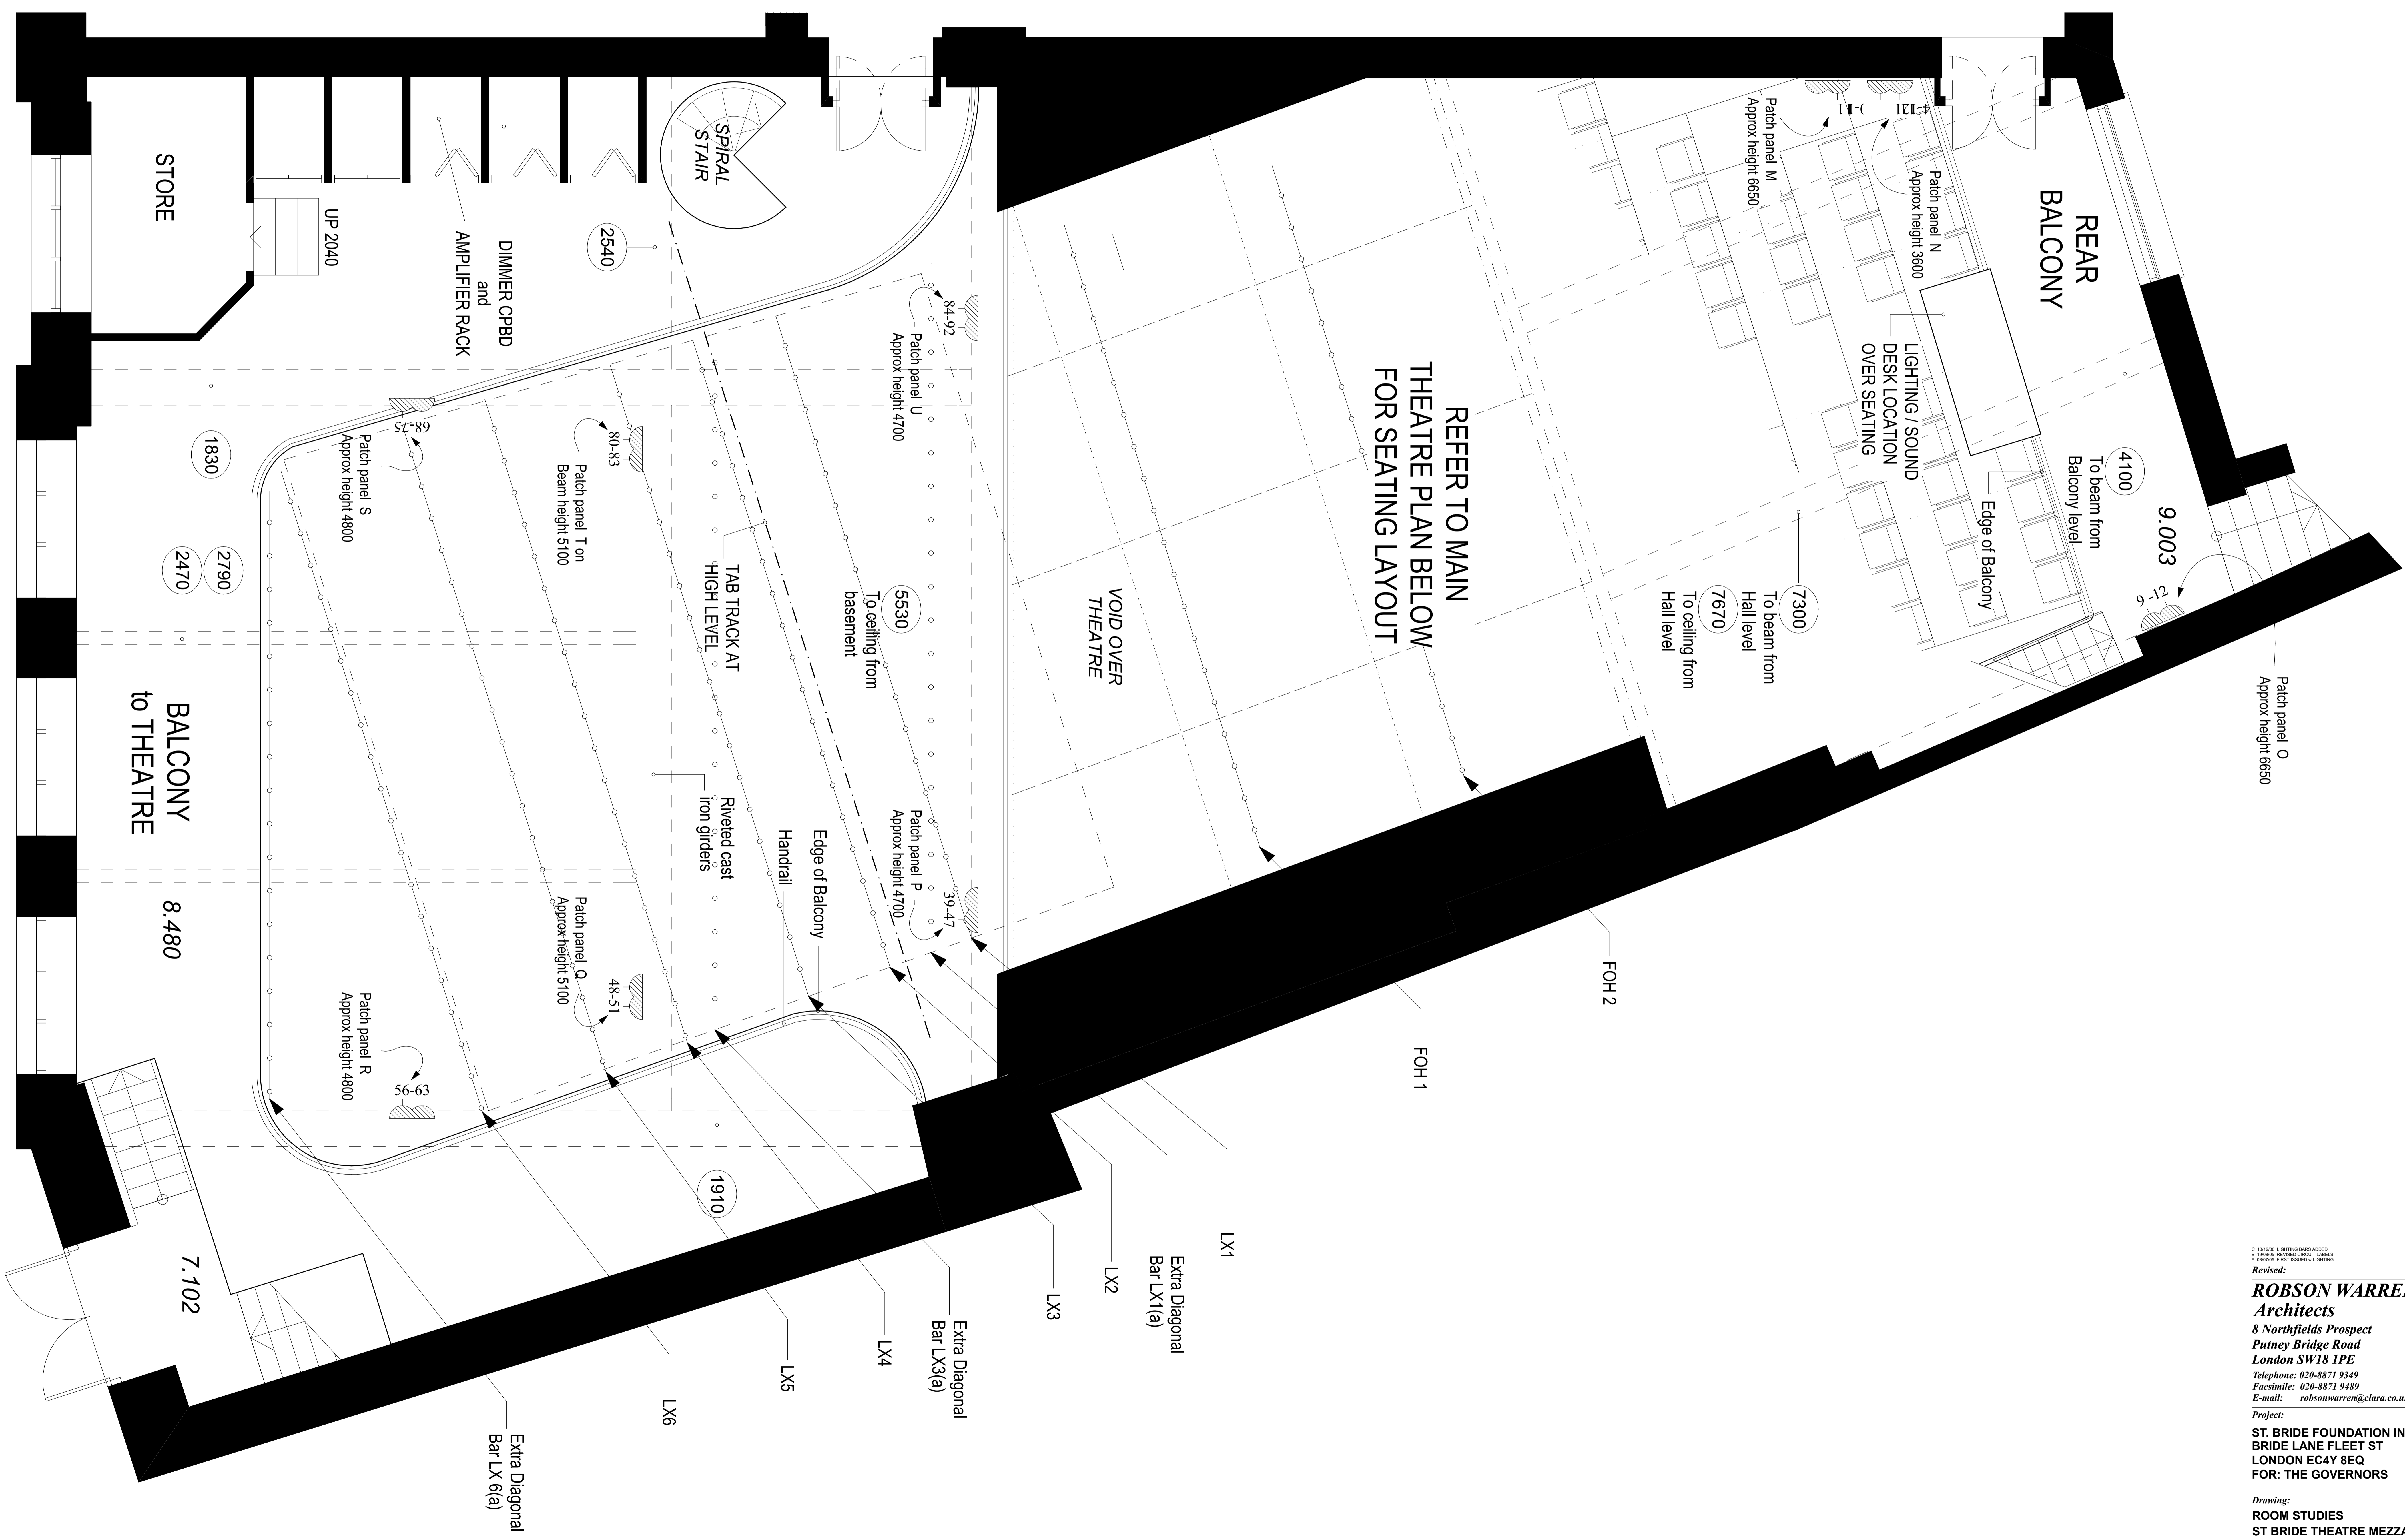

© 191006 LIGHTING BARS ADDED
R 160000 REVISED CIRCUIT LAYOUTS
A 160000 FLOOR FINISHES & LIGHTING

Revised:
ROBSON WARREN Architects
 8 Northfields Prospect
 Putney Bridge Road
 London SW18 1PE
 Telephone: 020-8871 9349
 Facsimile: 020-8871 9489
 E-mail: robsonwarren@clara.co.uk

Project:
 ST. BRIDE FOUNDATION INSTITUTE
 BRIDE LANE FLEET ST
 LONDON EC4Y 8EQ
 FOR: THE GOVERNORS

Drawing:
 ROOM STUDIES
 ST BRIDE THEATRE MEZZANINE

Drawn by: SM Date: 13/12/2006
 Checked: PWN Scale: 1:25
 Job No: 2201 Dwg No: SK111 C